


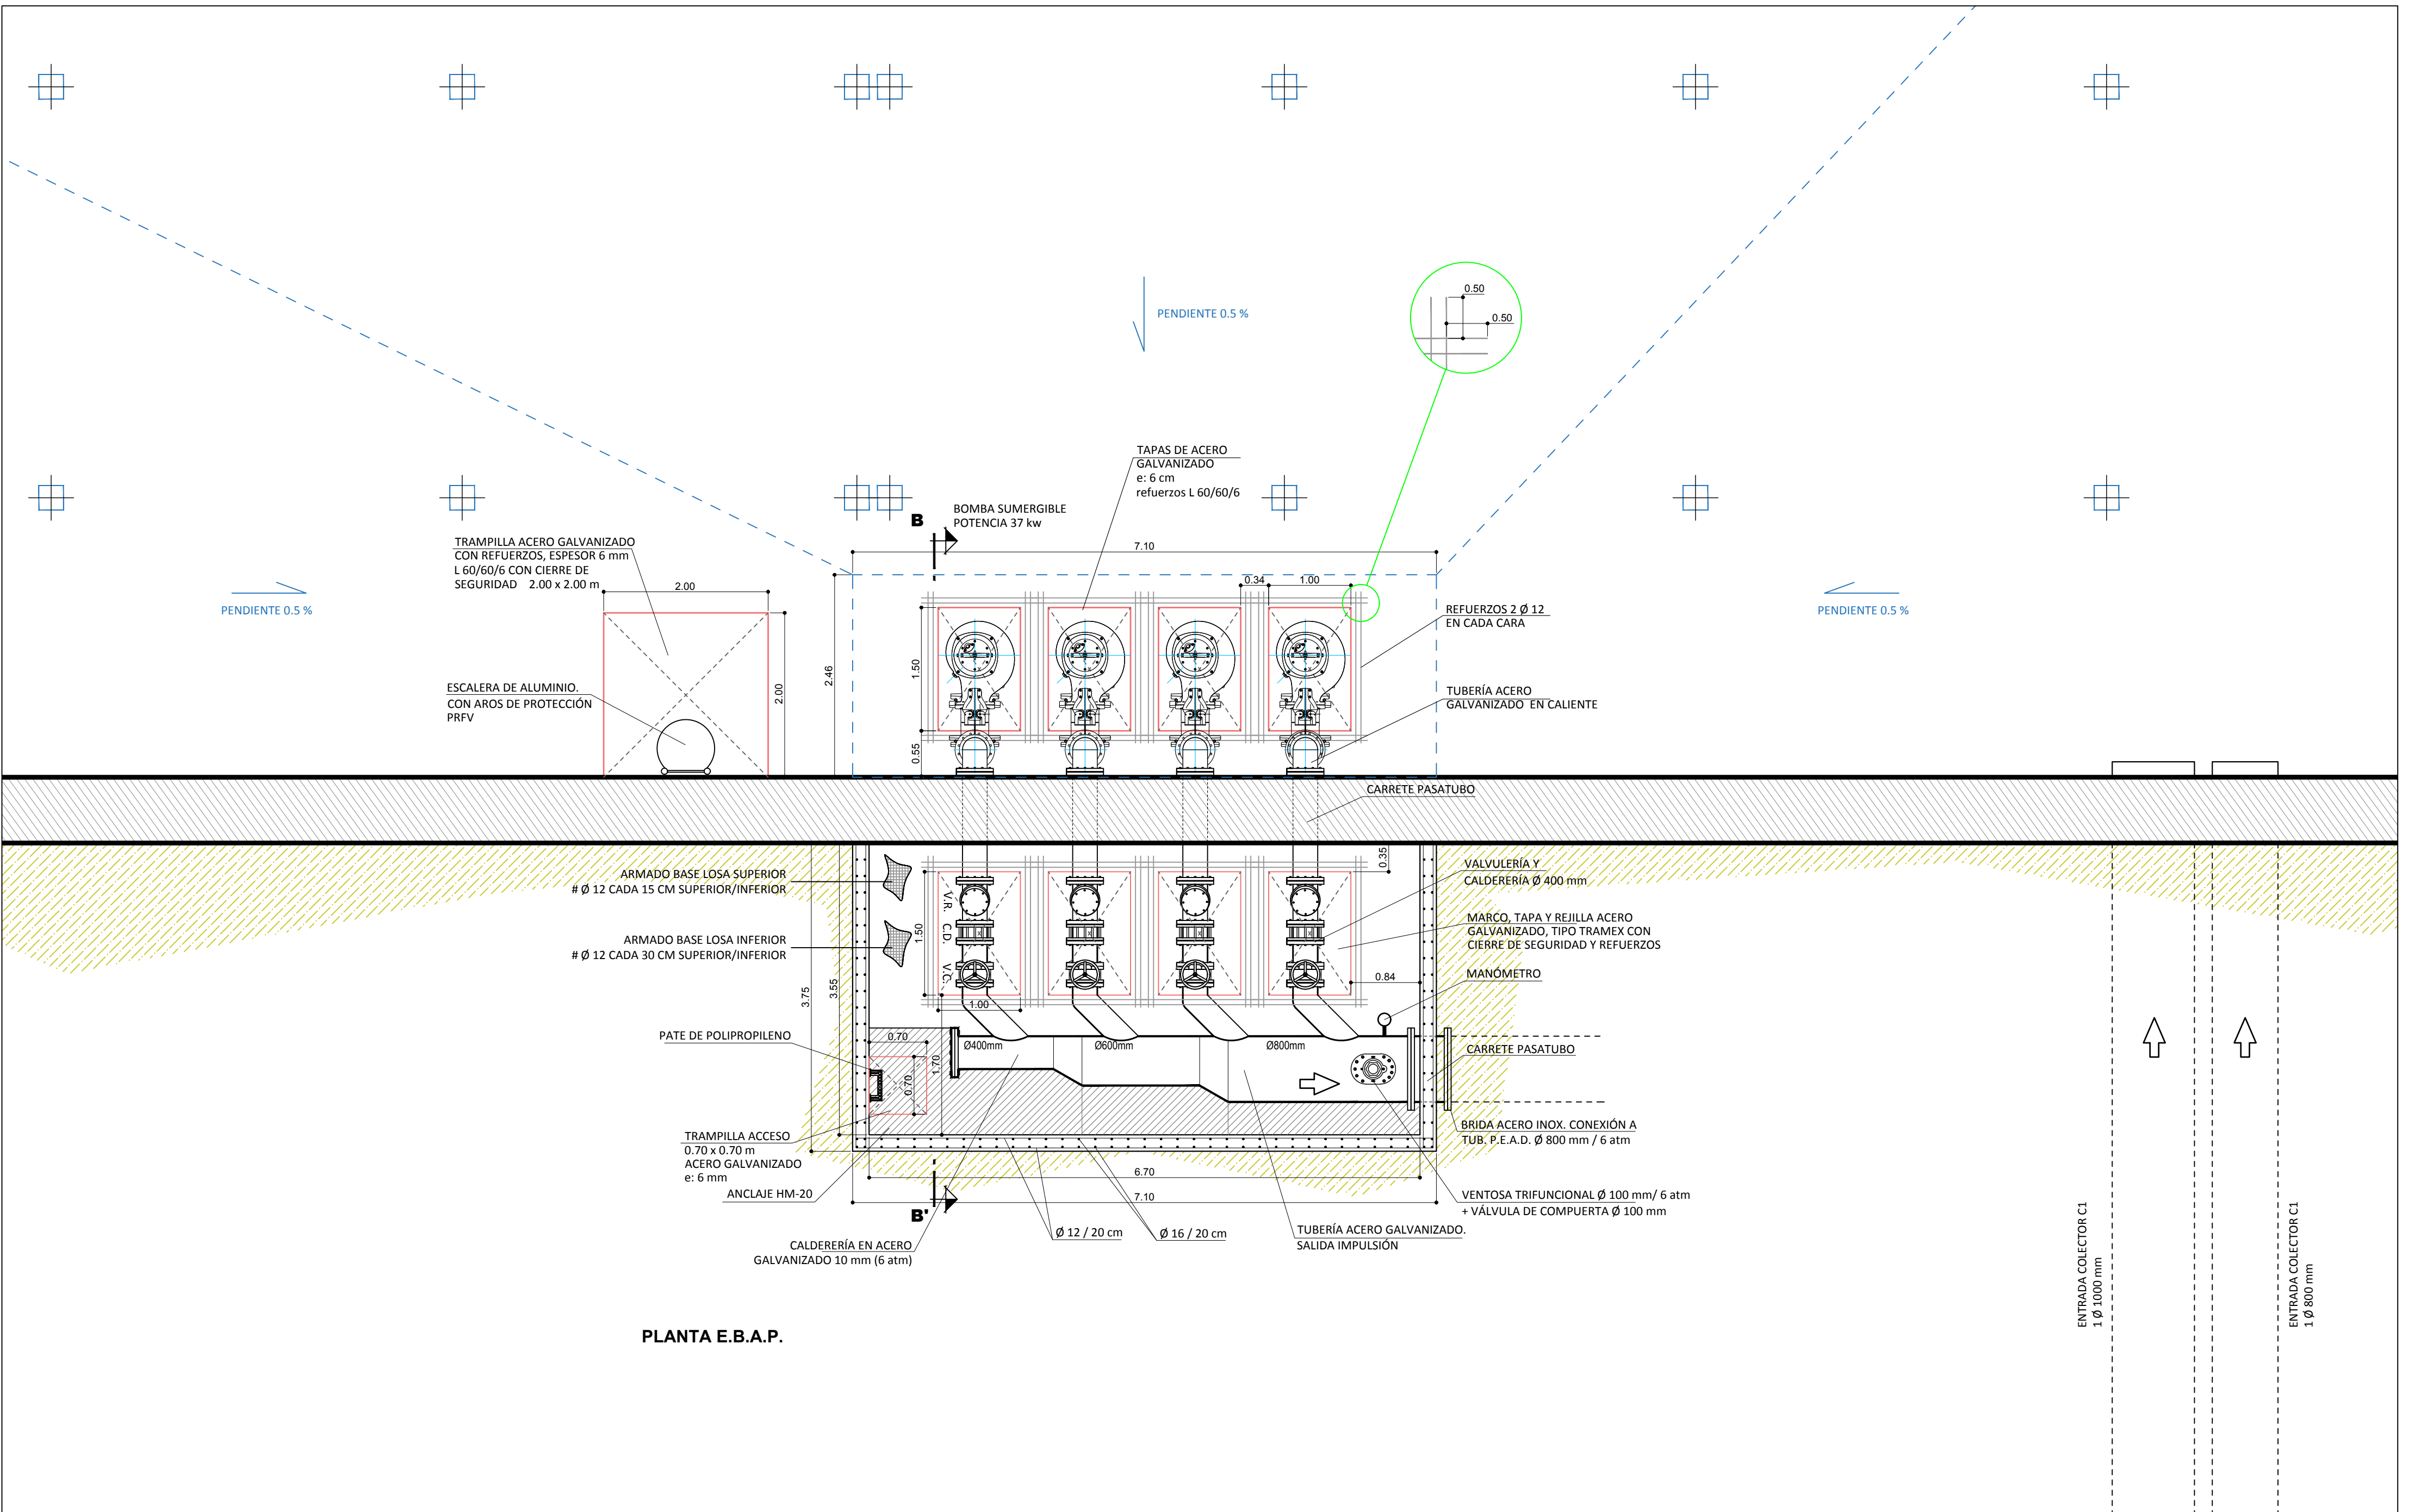

PLANTA E.B.A.P.

