


IMPULSION

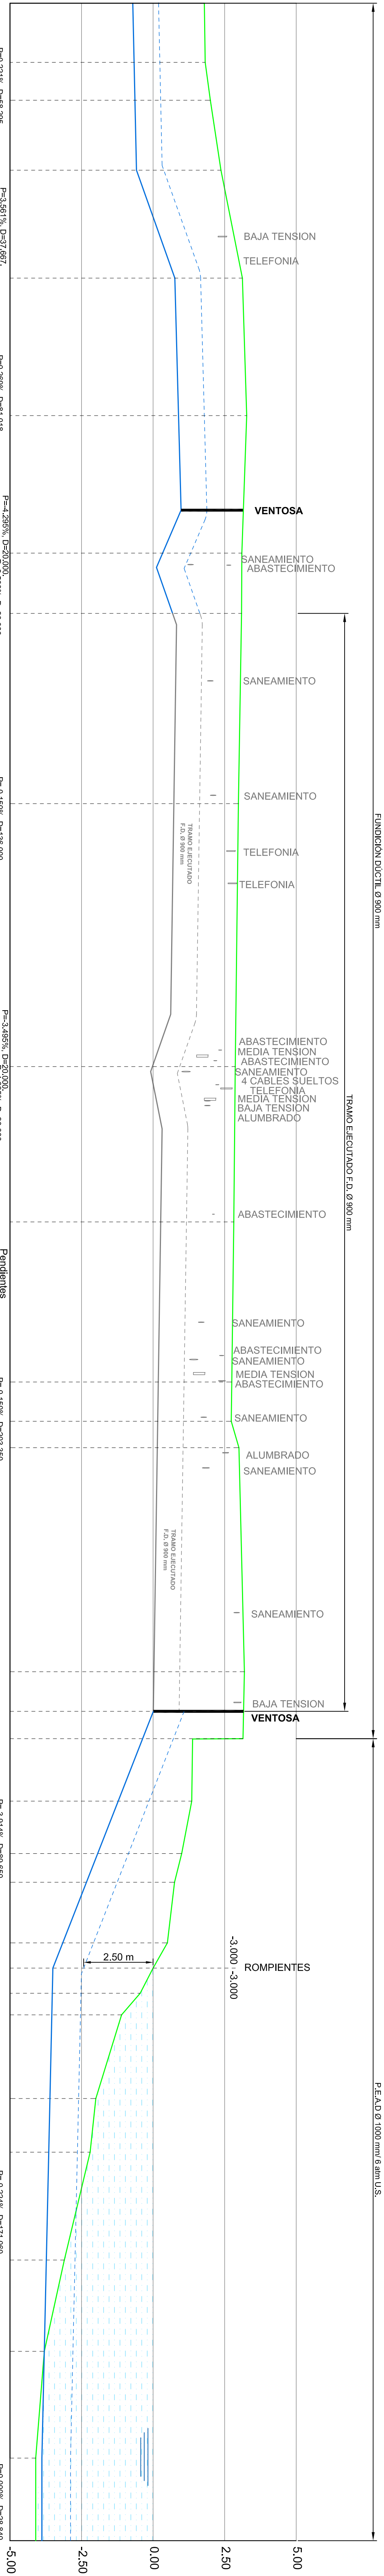

P.C. - 5.00				Pendientes				Cotas Rijas Desmonte				Cotas de Rasante				Cotas de Terreno				Distancias a Origen				Distancias Parciales				Numeración de Puntos			
				P=-4.271%, D=9.265,				P=-3.581%, D=7.687,				P=-0.269%, D=81.01,				P=-2.296%, D=3.000,				P=-3.000%, D=20.000,				P=-4.159%, D=136.000,				P=-3.469%, D=3.000,			

TRAMO TERRESTRE

PLAYA

MAR MEDITERRANEO

NOTA: ANTES DE LA EJECUCION DEL ALIVIAERO SE COMPROBARA LA REALIDAD BATIMETRICA EN ESE MOMENTO



OPERA DE TERMINACION RED DE PLUVIALES EN AVENIDA SABINER Y ADYACENTES EN ROQUETAS DE MAR

FECHA: 04/02/2018

FECHA: 11/10/2018

PROYECTOS LONGITUDINALES IMPULSION

4

2 de 2